



1階 平面図 S=1 /

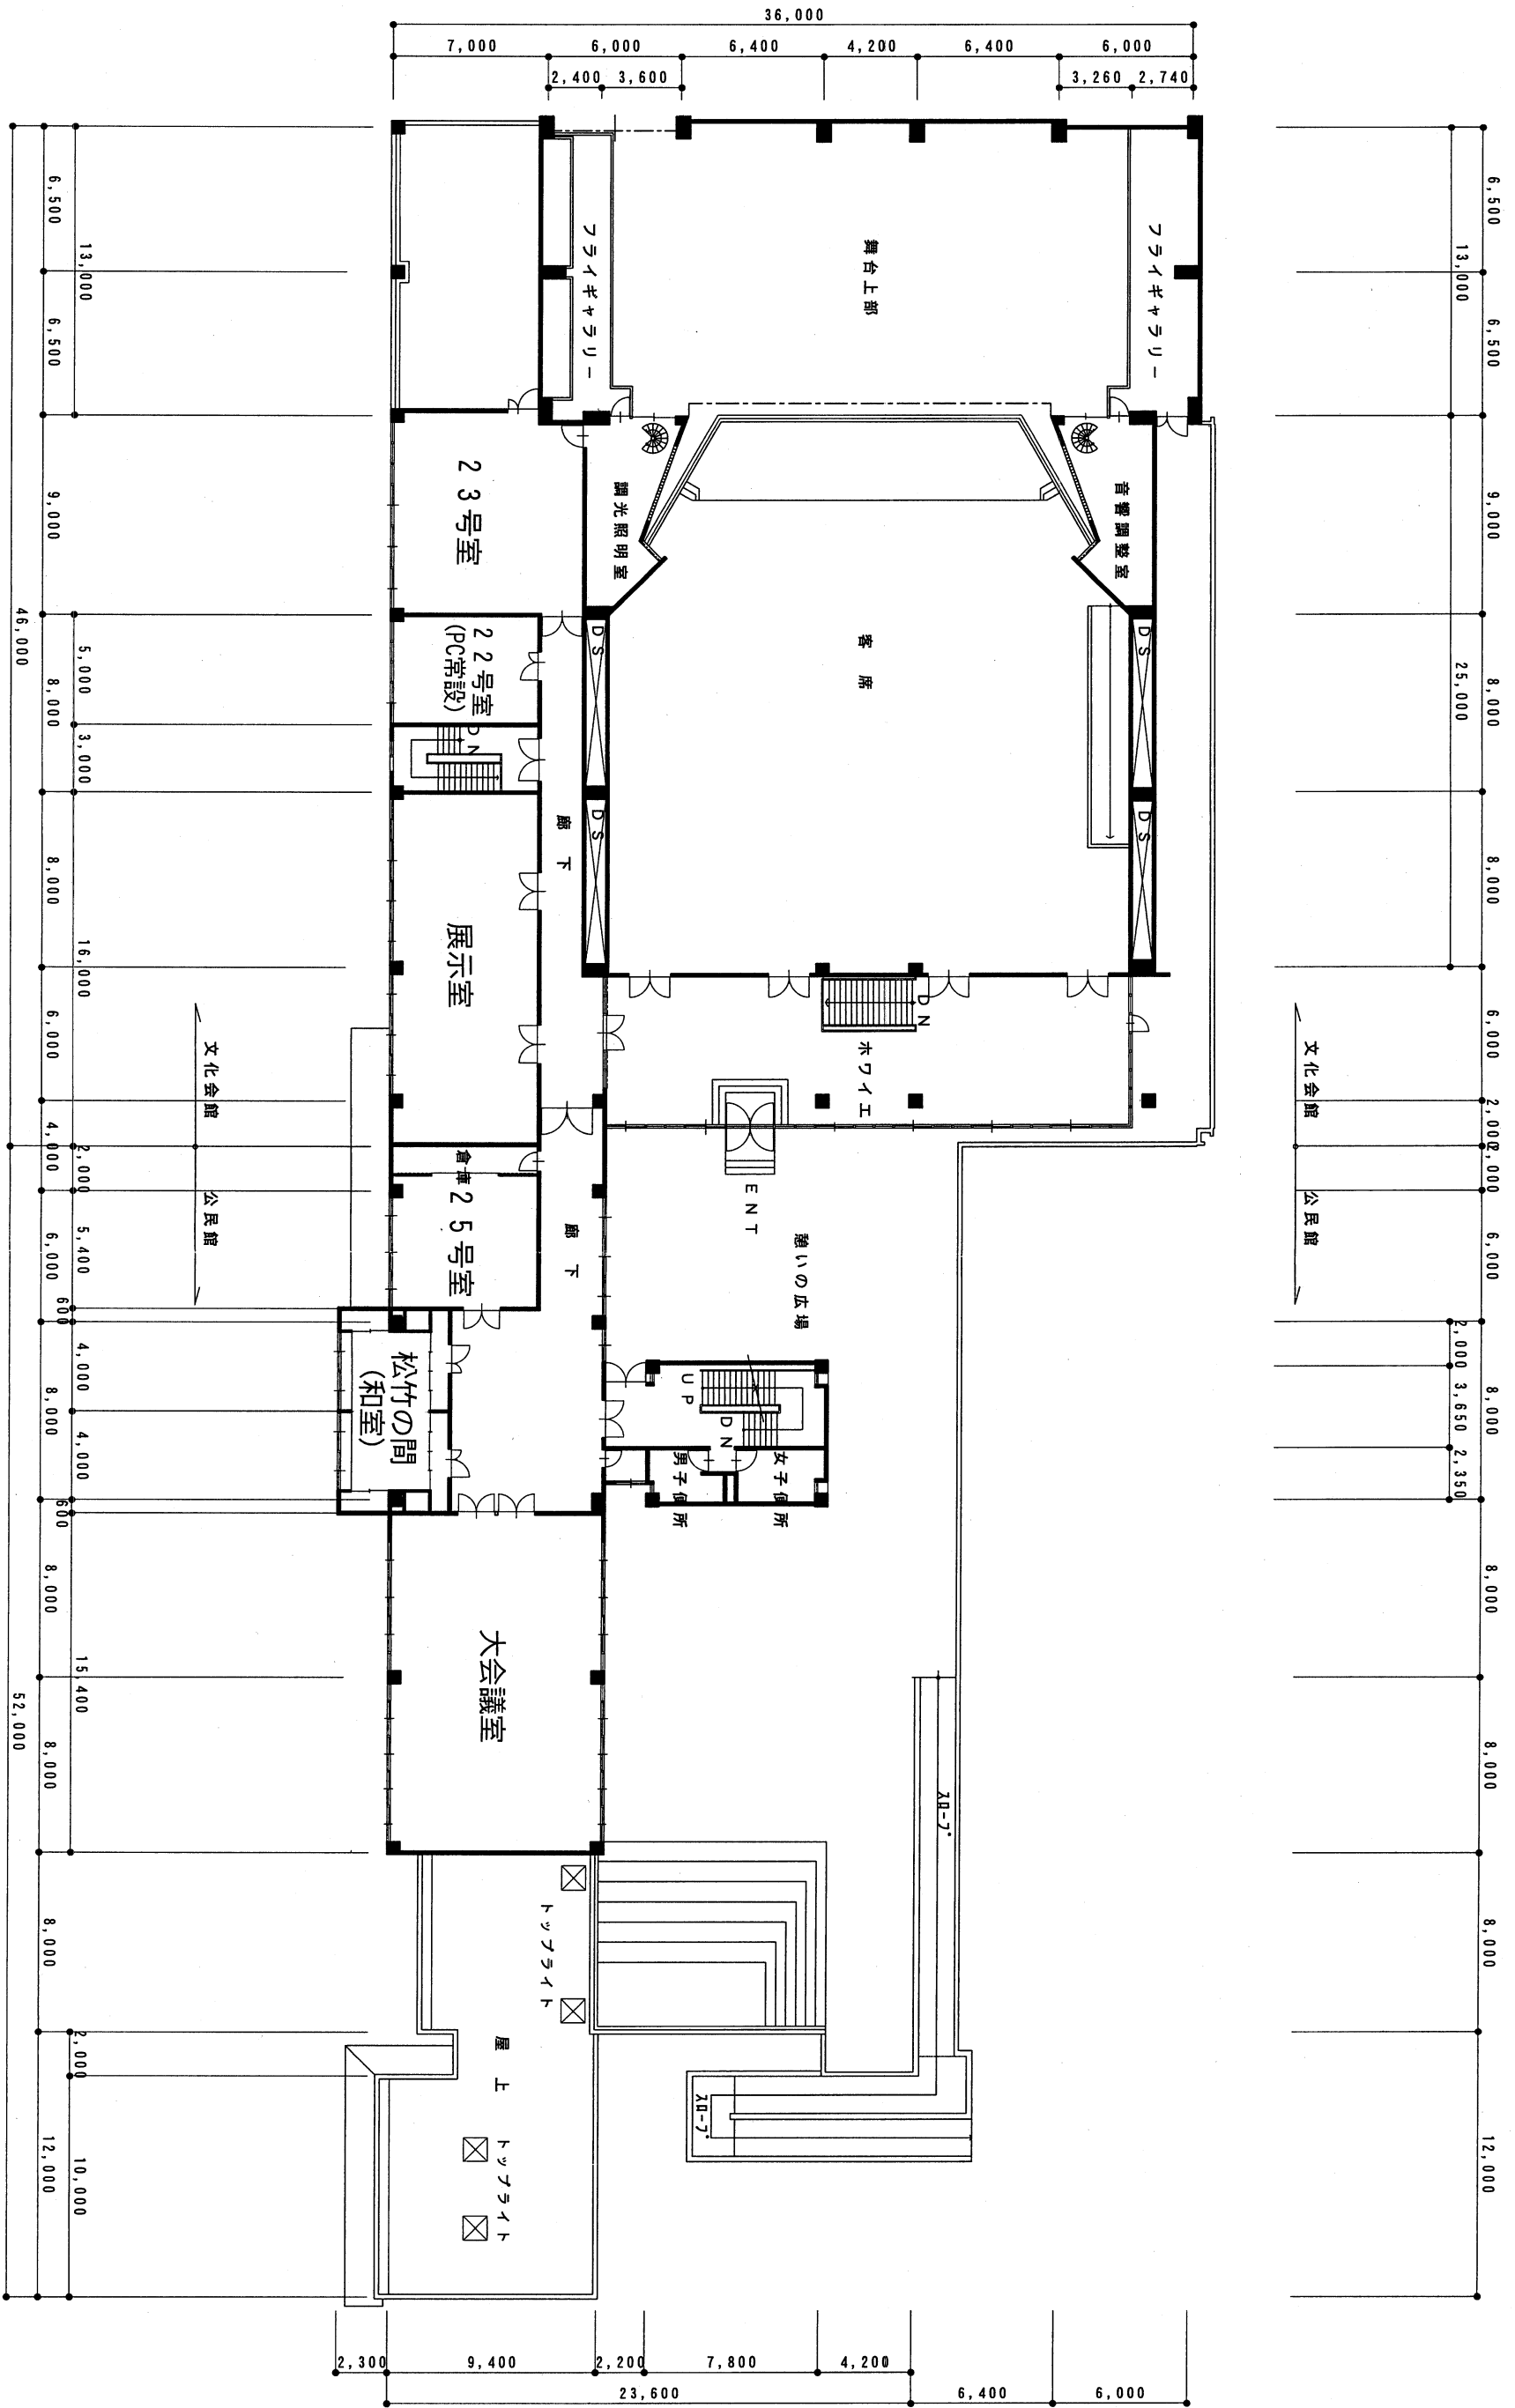

2階 平面図 S=1 /

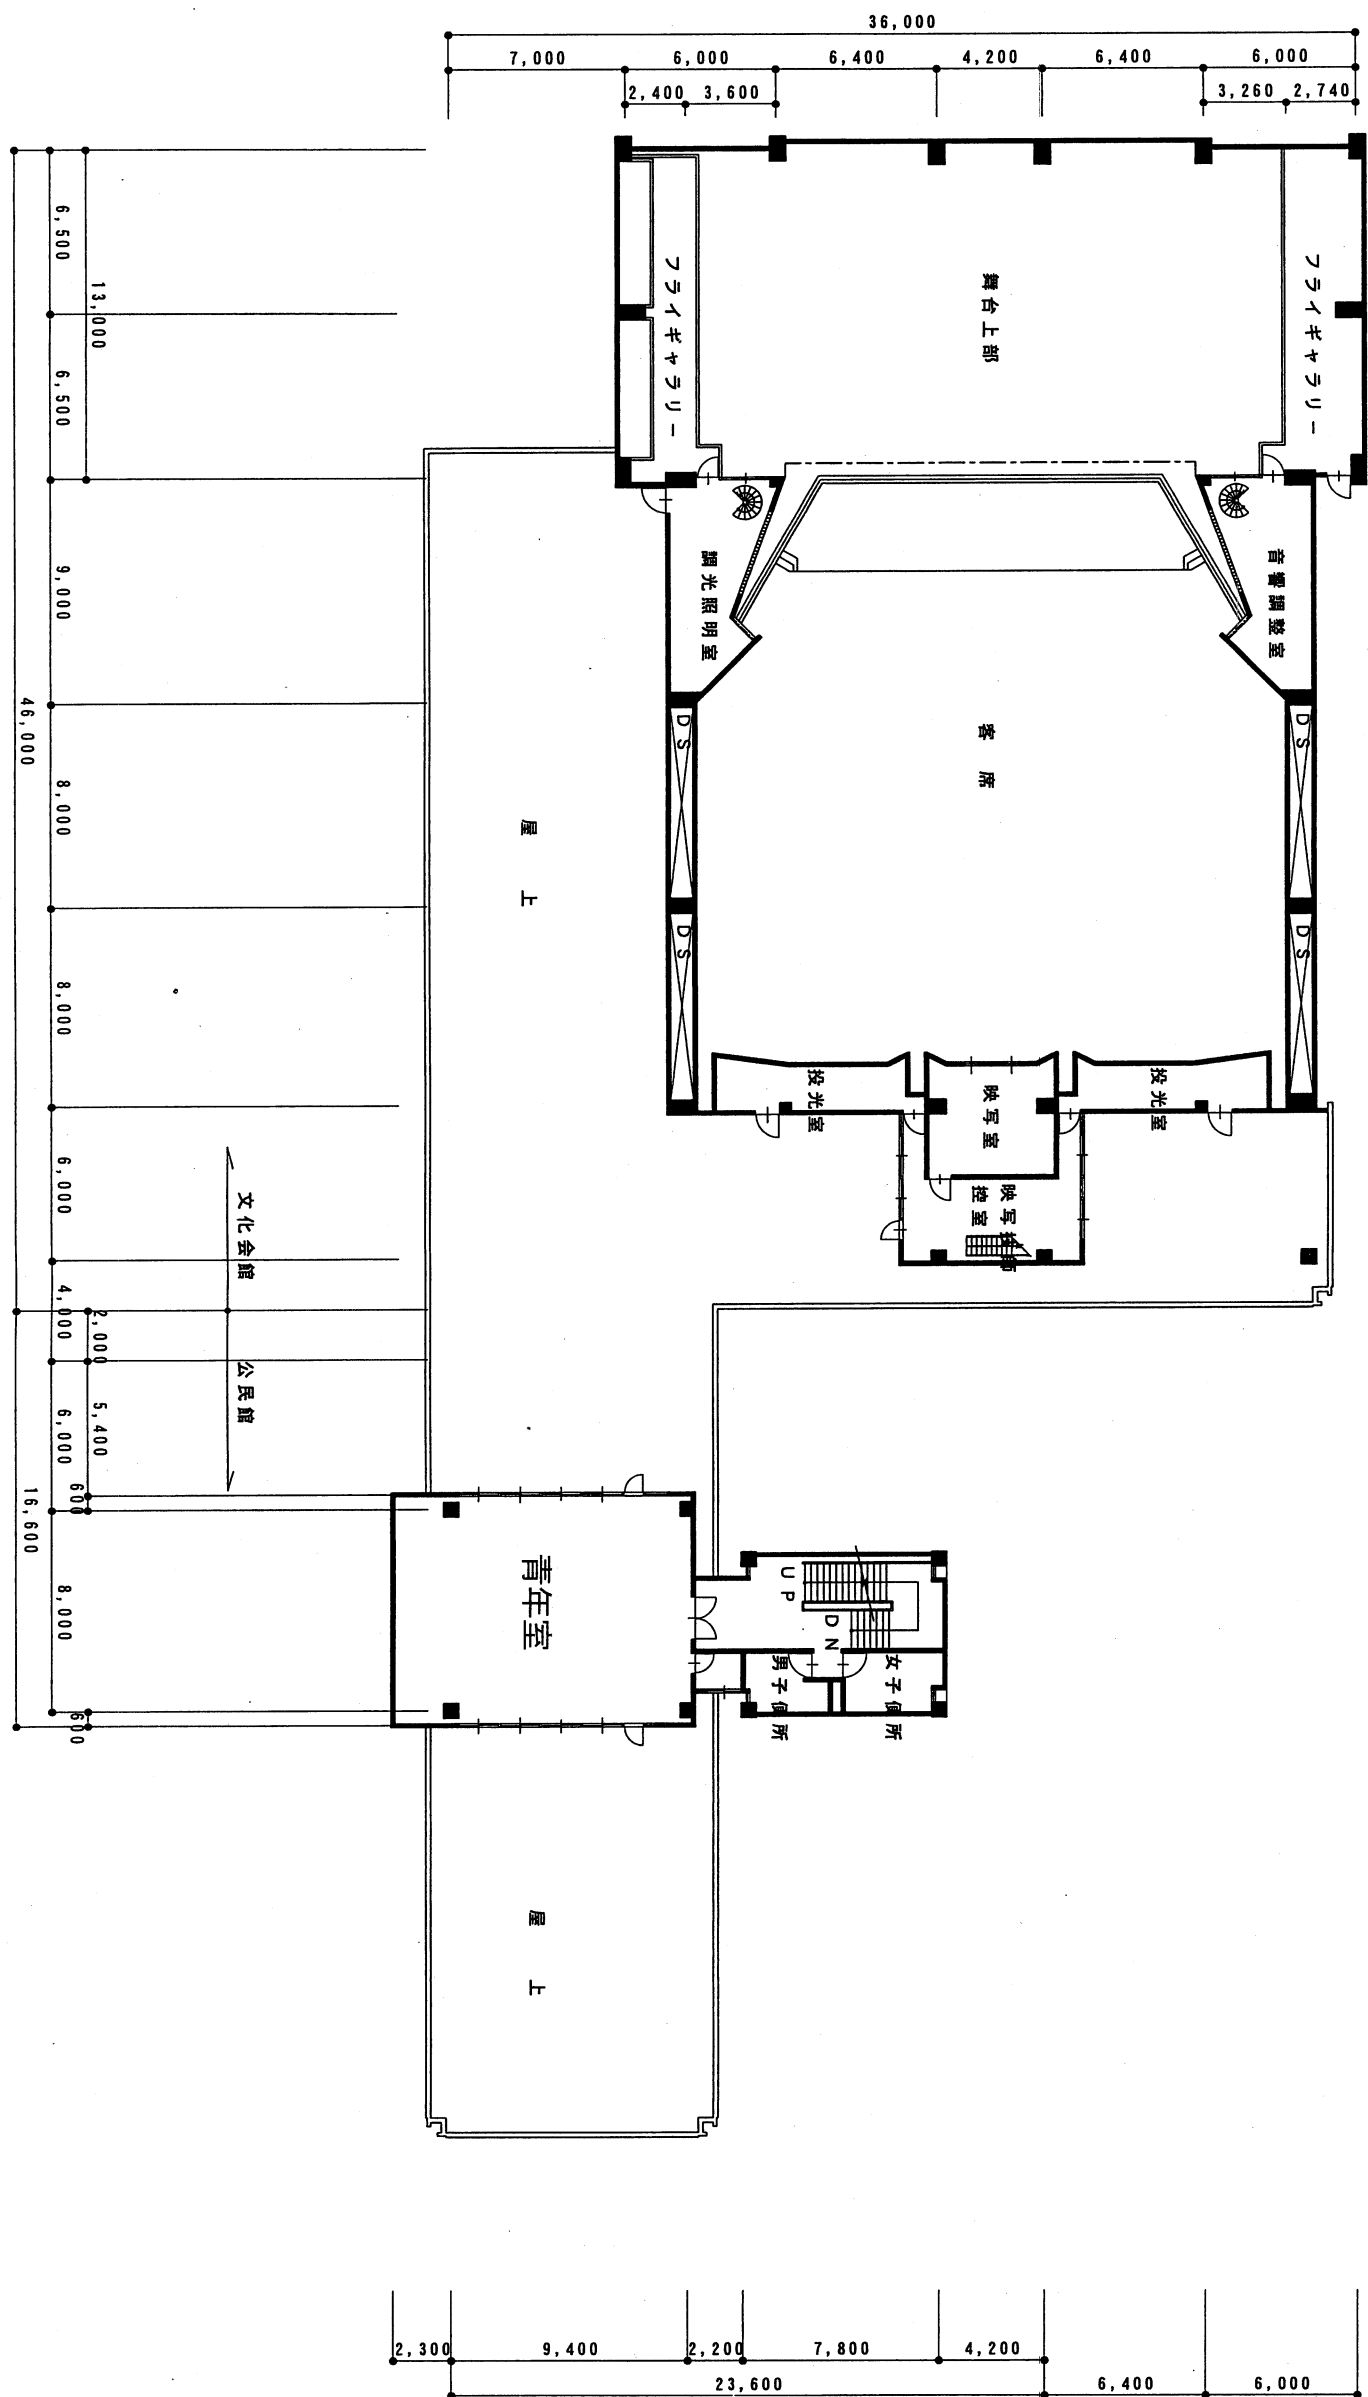

3階 平面図 S=1 /